

CURVE GLASS CANOPY 6mm FALL GALLOWS WITH **GLASS SEAL**


PHOTO




PHOTO



SIDE ELEVATION

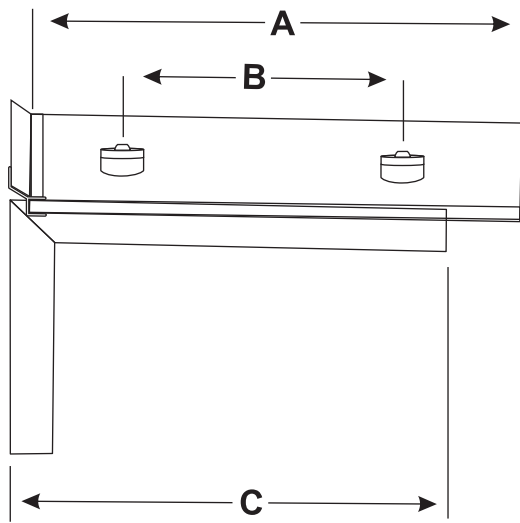

FRONT ELEVATION

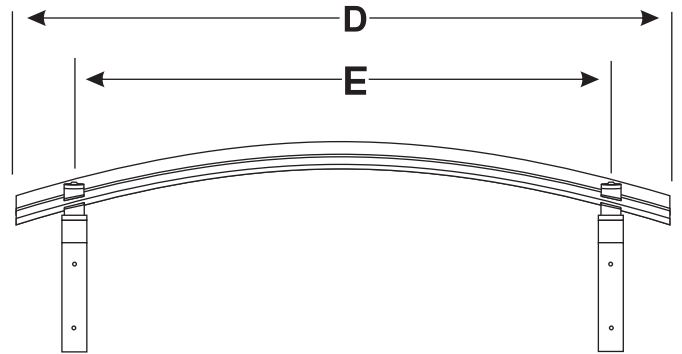

DESCRIPTION

Elegant and Modern gallows angle brackets canopies 10mm Curved glass with polished edges. 6mm Projectional fall of glass. Material Stainless Steel brackets great corrosion resistant for specified application complete with Glass to wall seal options

SPECIFICATION

ITEM

1. 50x25x2.5mm RHS STAINLESS STEEL 316 ANGLE BRACKETS WITH 6 mm FALLS
2. 10mm TOUGHENED GLASS
3. 40mm O/D WRAS EPDM WASHERS
4. M8x40mm BUTTON HEADS A2 ST ST
5. 40mm O/D X 3mm CLAMPING DISC
6. 40mm O/D X 4mm CLAMPING DISC
7. TAPER WASHER
8. **GLASS TO WALL SEAL**

DIMENSION

A	B	C	D	E
520	295	475	1800	1550
520	295	475	2000	1750
520	295	475	2300	2050
520	295	475	2500	2250
720	495	675	1800	1550
720	495	675	2000	1750
720	495	675	2300	2050
720	495	675	2500	2250

Drawn By:

ASH

Approved By:

Title:

CANOPY ASSY

DRG No.: GC1087



Architectural
Fibreglass
Mouldings Ltd

Units are in MM

Sheet No. 1 of 1

Scale: NTS

Sheet Size: A4

