




*Door Surround Columns supplied:*

- 2500mm height
- Left & Right handed with 195mm projection inside (door reveal) and 50mm on the outside (against wall)
- Head, Foot and Projection to be trimmed down on site to suit opening

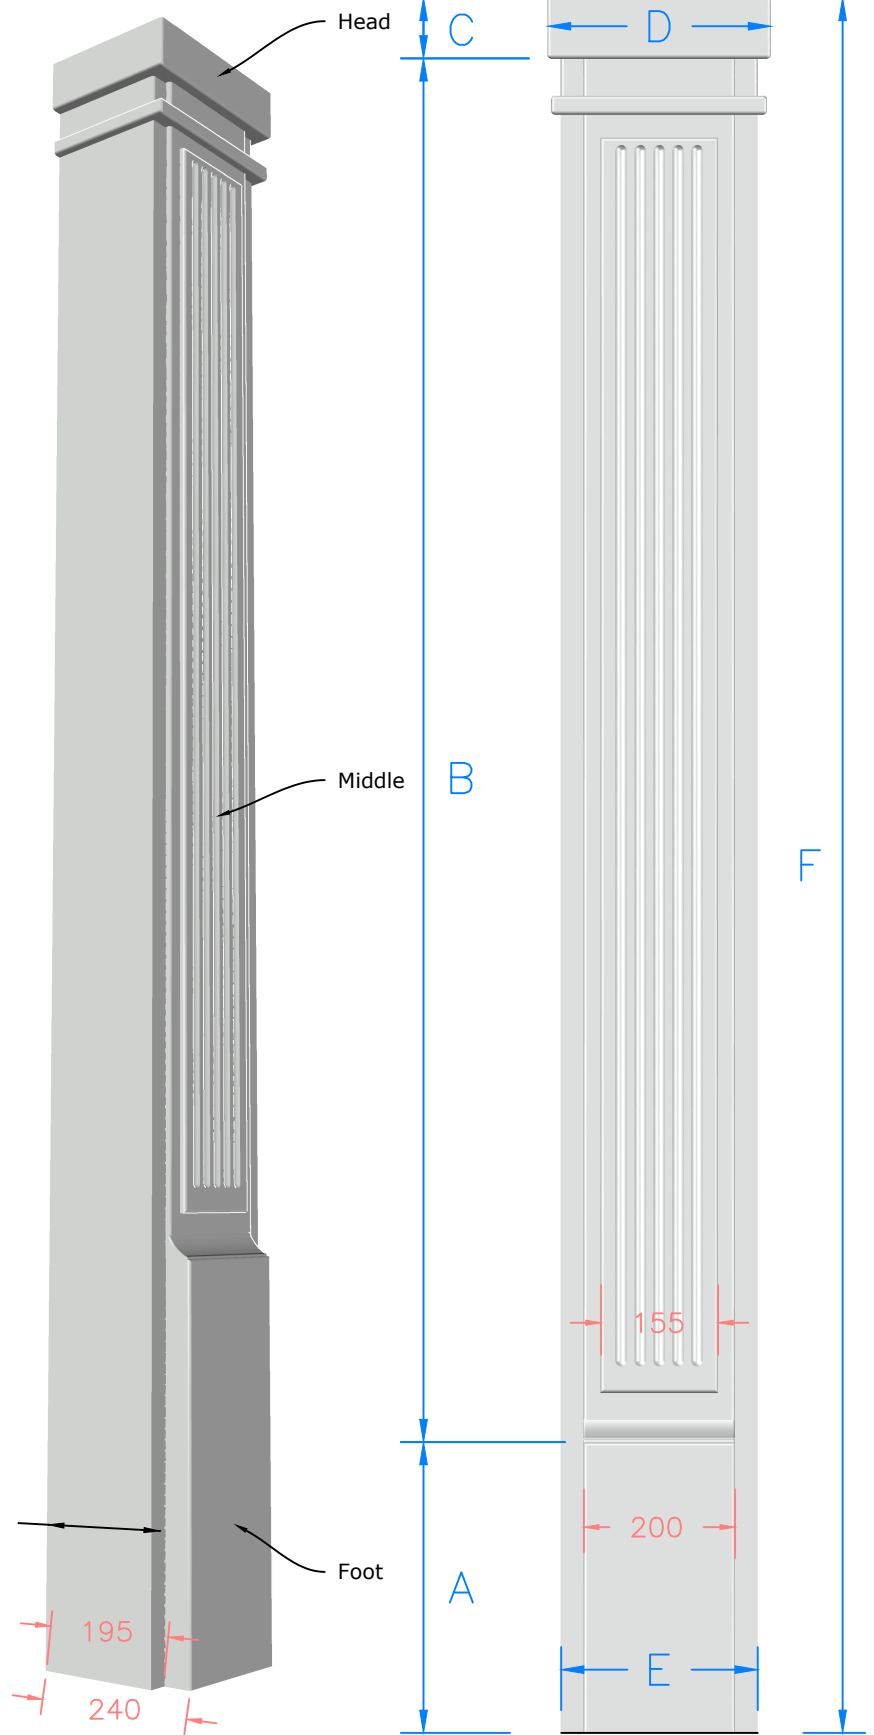

Dimensions	A	B	C	D	E	F
	Foot height	Middle height	Head height	Head width	Foot width	Overall height
minimum	100 mm	1830 mm	50 mm	295 mm	260 mm	1980 mm
maximum	590 mm	1830 mm	80 mm	295 mm	260 mm	2500 mm



**A**rchitectural  
**F**ibreglass  
**M**ouldings Ltd

## Wide Door Surround (Fluted) - Specification

Globe Works, Richmond Street, Accrington, Lancashire, BB5 0RH

Tel: 01254 357000 Fax: 01254 357011

Email: [info@fibreglassmouldings.co.uk](mailto:info@fibreglassmouldings.co.uk)

Drawn by: JR

Approved: SH

10/03/2022